




Anno Domini MCMXVII

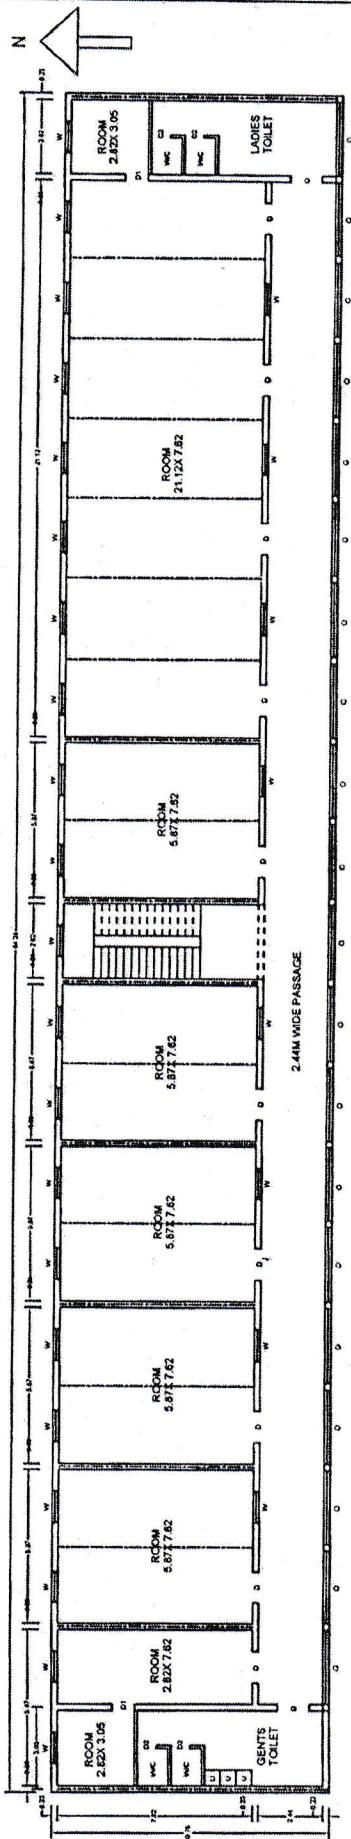

SECOND FLOOR PLAN

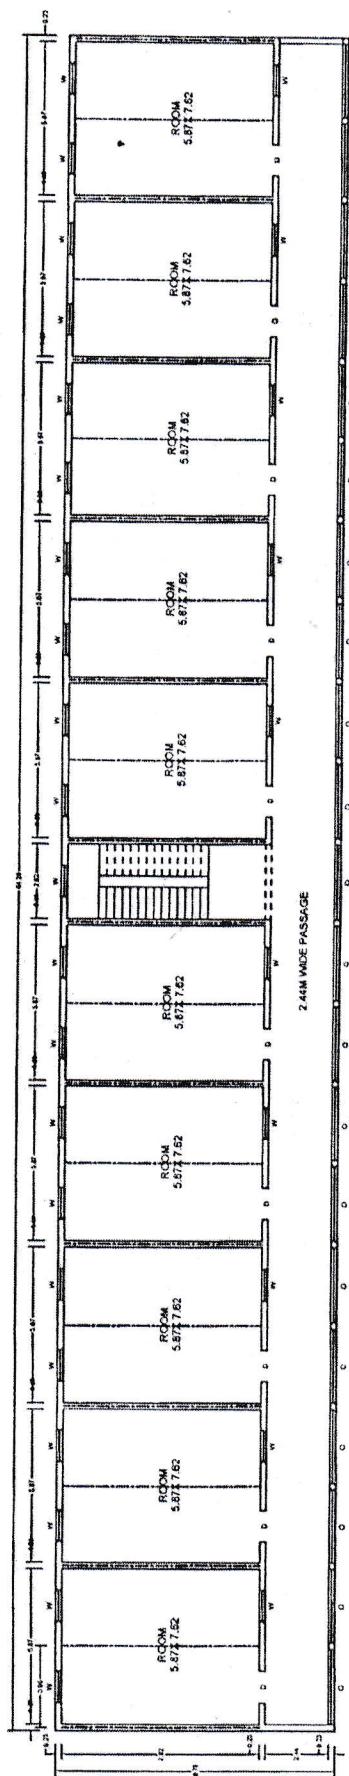

FIRST FLOOR PLAN

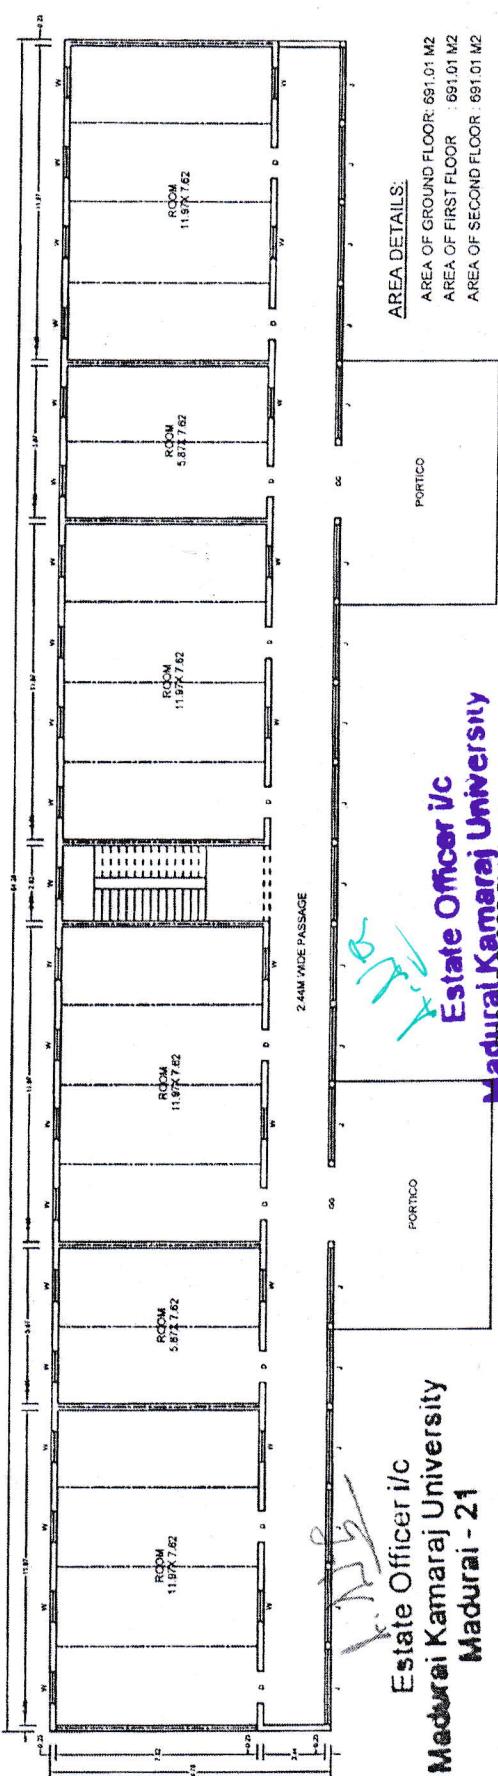

Estate Officer I/C
Madurai Kamraj University
Madurai - 21

Estate Officer I/C
Madurai Kamaraj University
SECOND FLOOR PLAN
21

PORTICO

FORTICO

AREA DETAILS:
AREA OF GROUND FLOOR: 691.01 M²
AREA OF FIRST FLOOR : 691.01 M²
AREA OF SECOND FLOOR: 691.01 M²